


YALOVA
(KADIKÖY)
G22-d-15-b-2-d

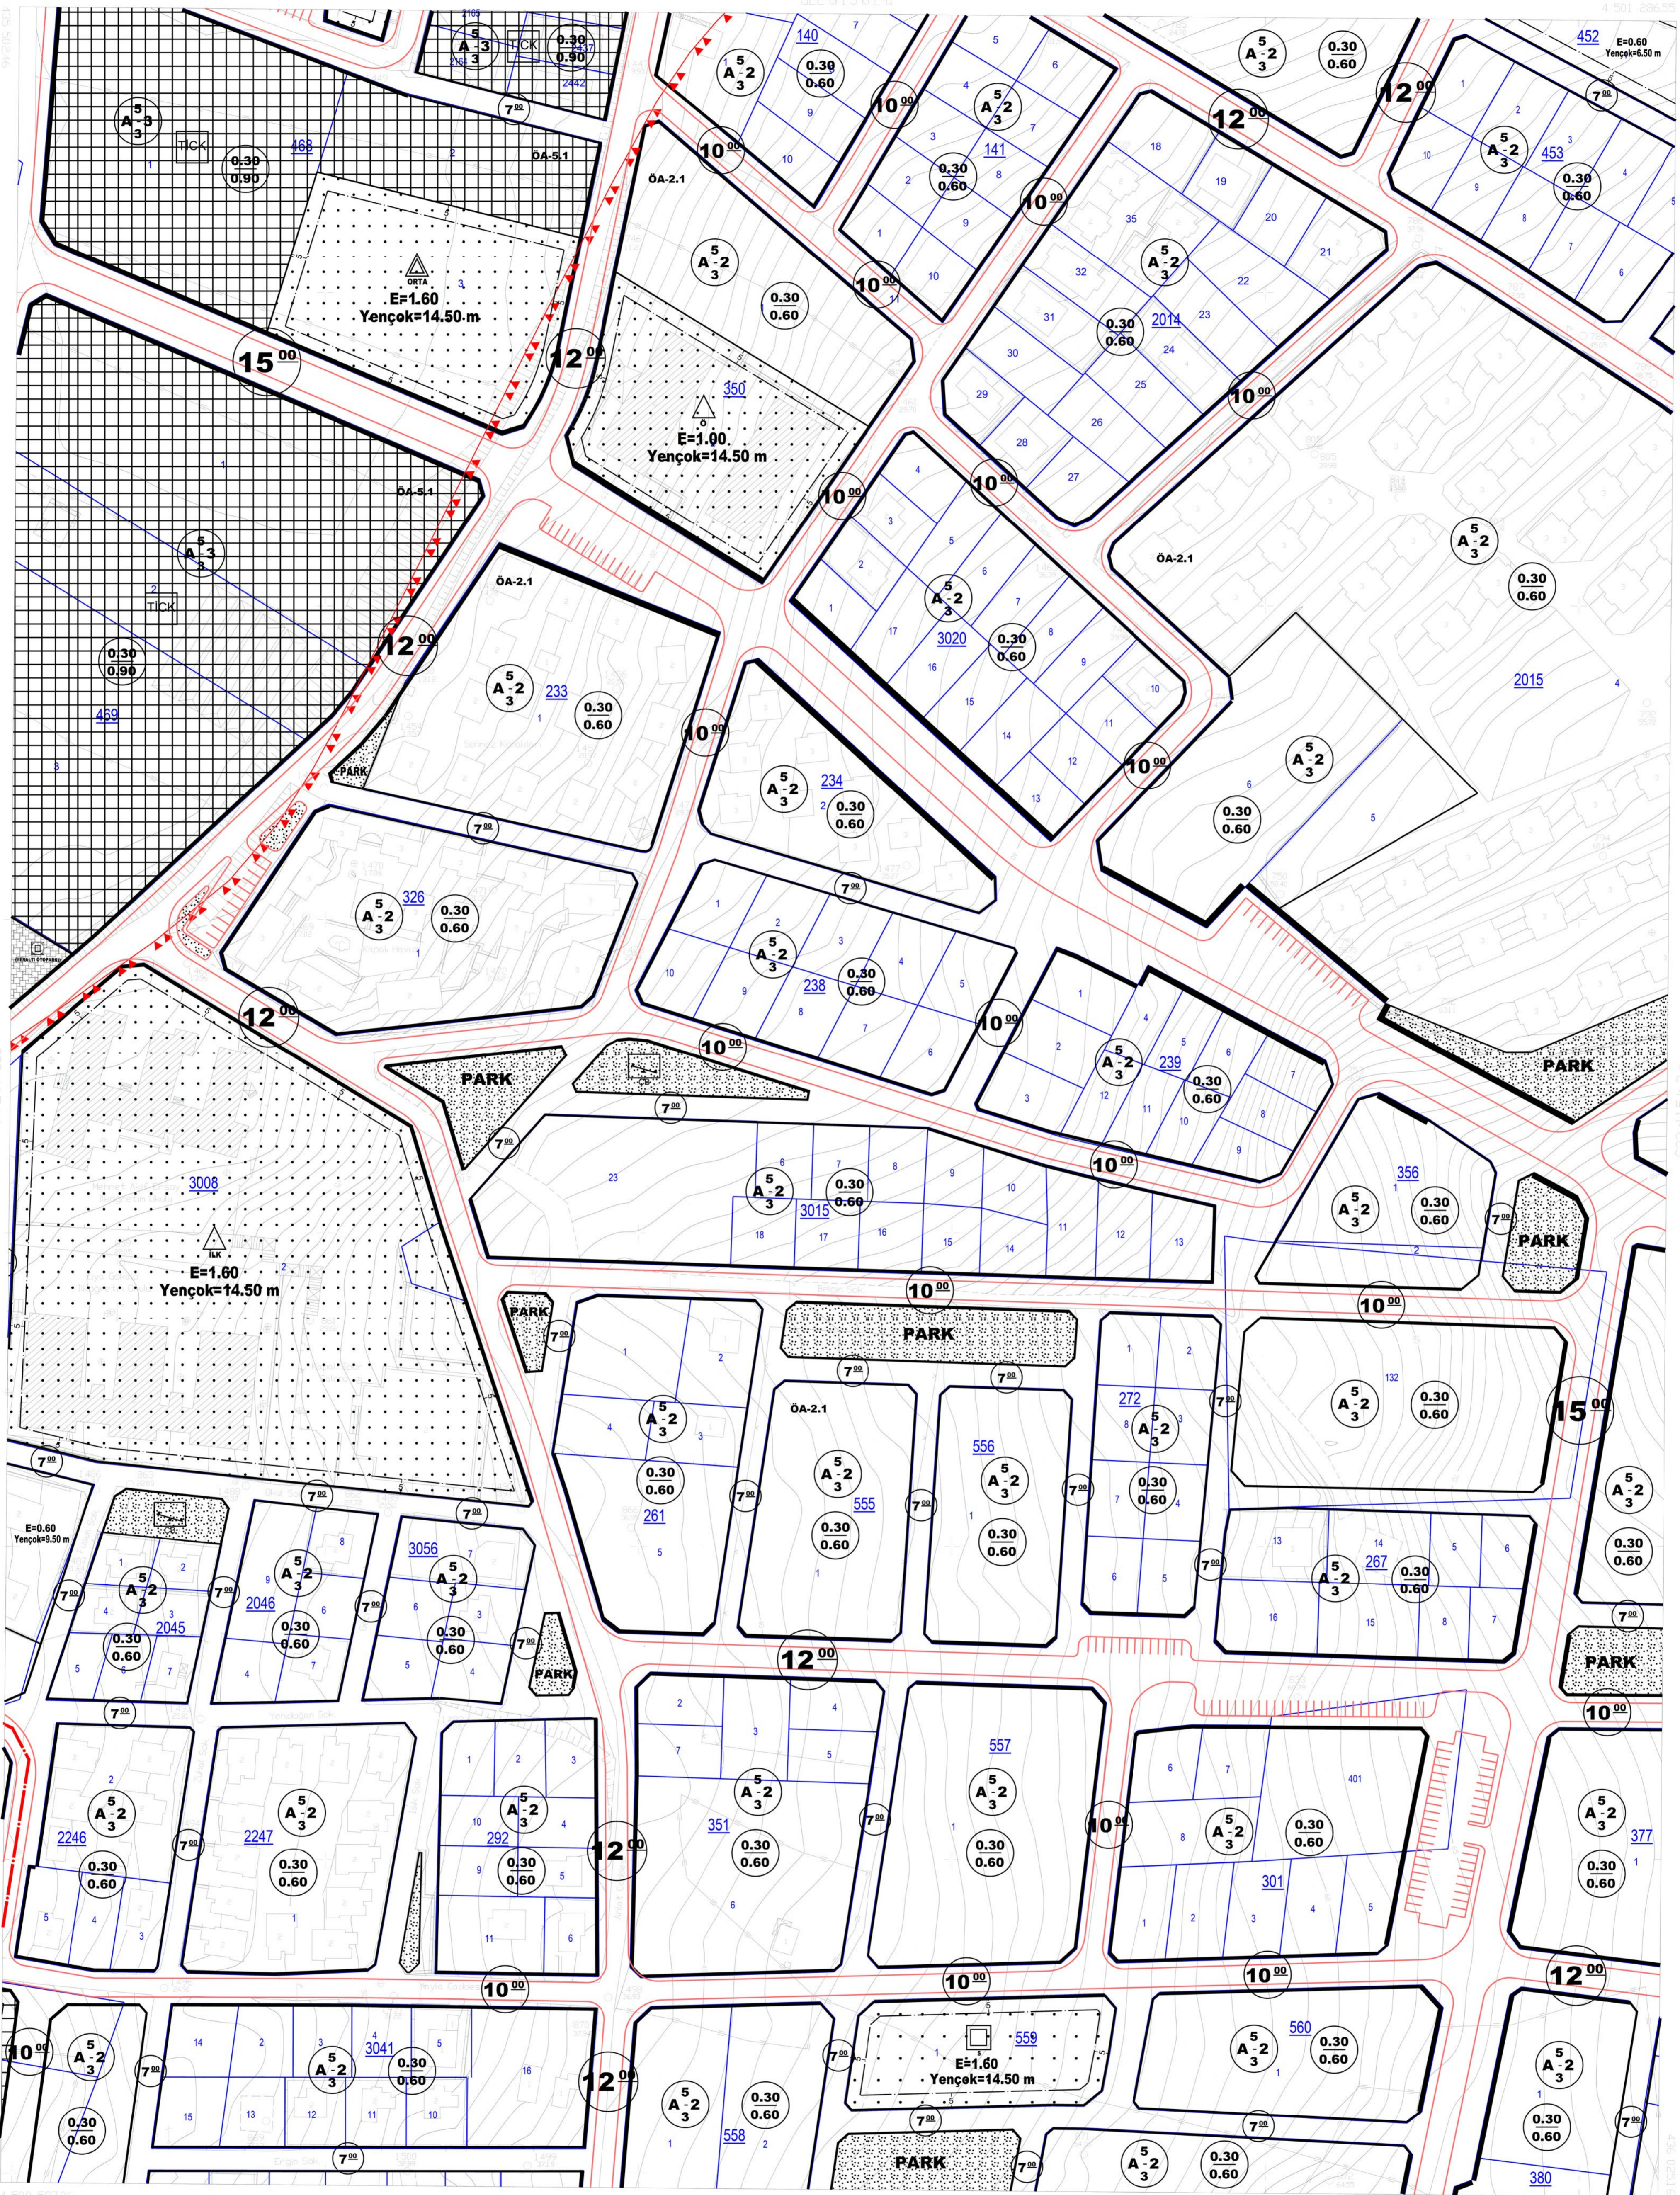

1/1000