


YALOVA  
(KADIKÖY)  
G22-d-15-b-1-c

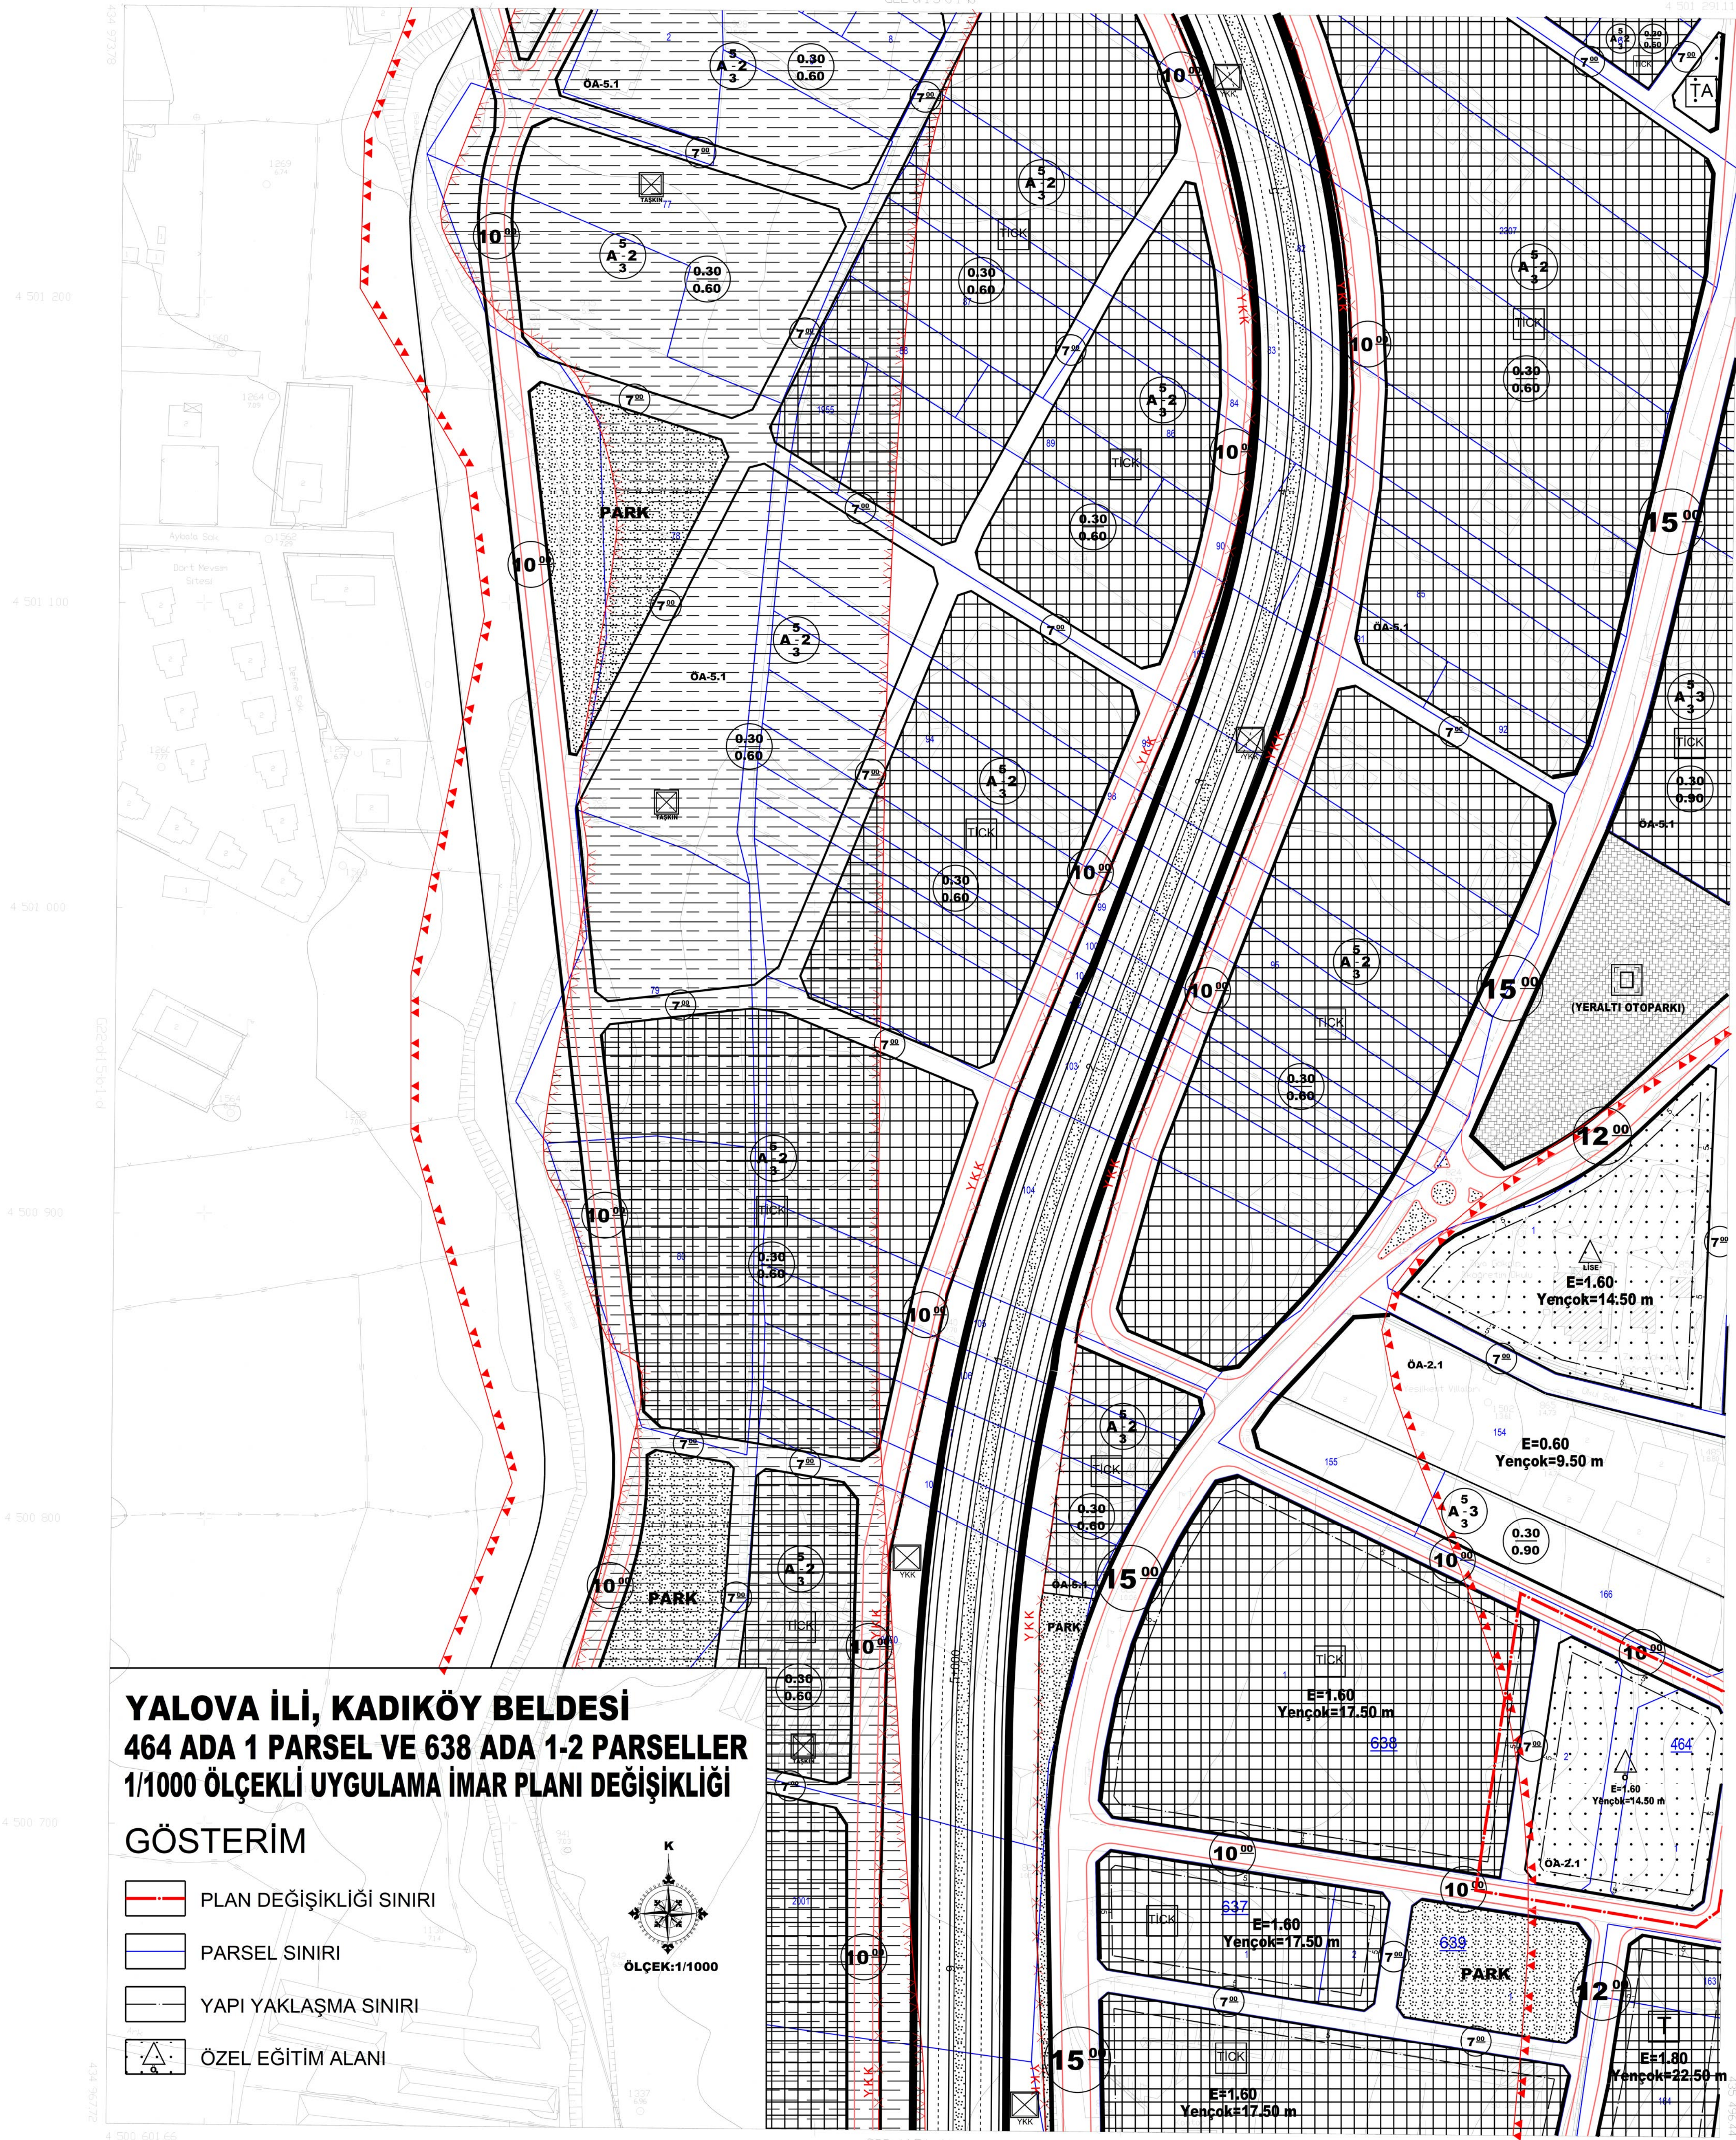

1/1000